



1. Fjernarkiv
2. Drosjerommet
3. Bibliotekmagasinet
4. Trapperommet

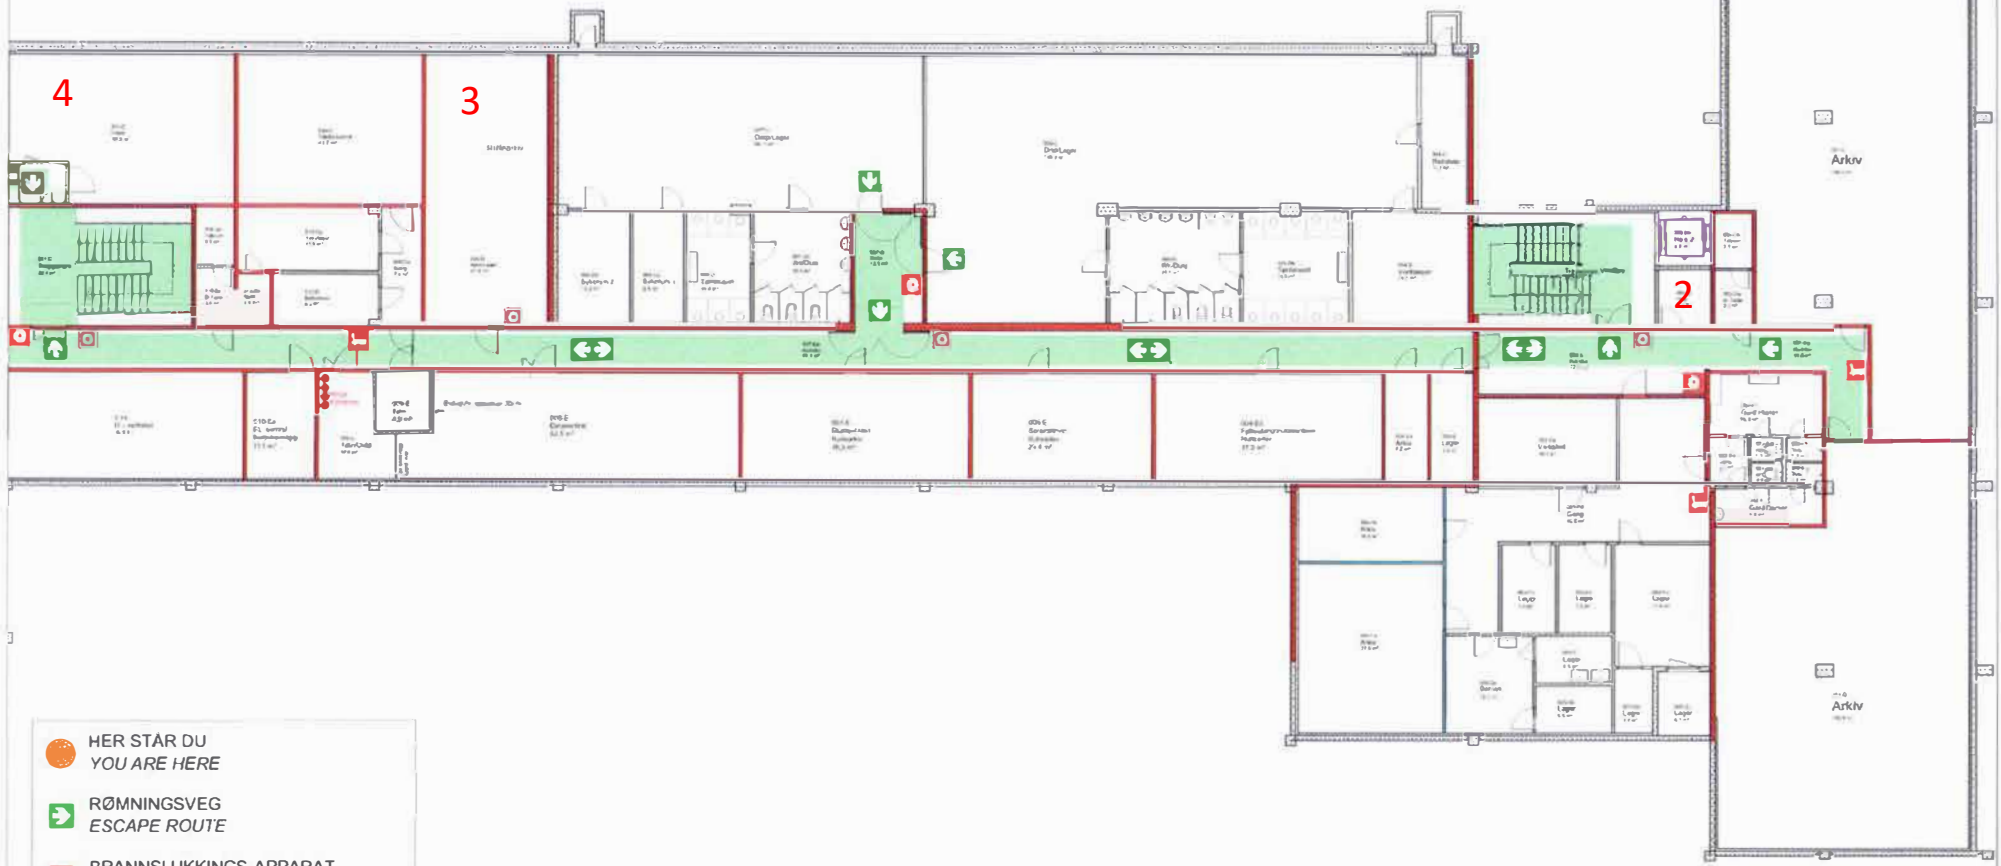


-  HER STÅR DU
YOU ARE HERE
-  RØMNINGSVEG
ESCAPE ROUTE
-  BRANNSLUKKINGS APPARAT
PORTABLE FIRE EXTINGUISHER
-  BRANNSLANGE
FIRE HOSE
-  MANUELL BRANNMELDER
MANUAL CALL POINT

 ARKITEKTONTORET BBW A/S
BLN01 (BRANG)
ASBJØRN RUA
DVERHÅLE
TLF: 71 24 02 60 www.bbwi.no
ARBEJDERE: MNA, NPA, JULSIKOVN 4 6412 MDLDE

RØMNINGSPLAN U. ETASJE VEST OG MIDTFLOØ

PROSJEKT NR.: 200960 TEGN.NR.: 33.01 DATO: 02.02.2011 REV.NR.: D - 21.03.2017



 FYLKESHUSET AS
6404 MOLDE